
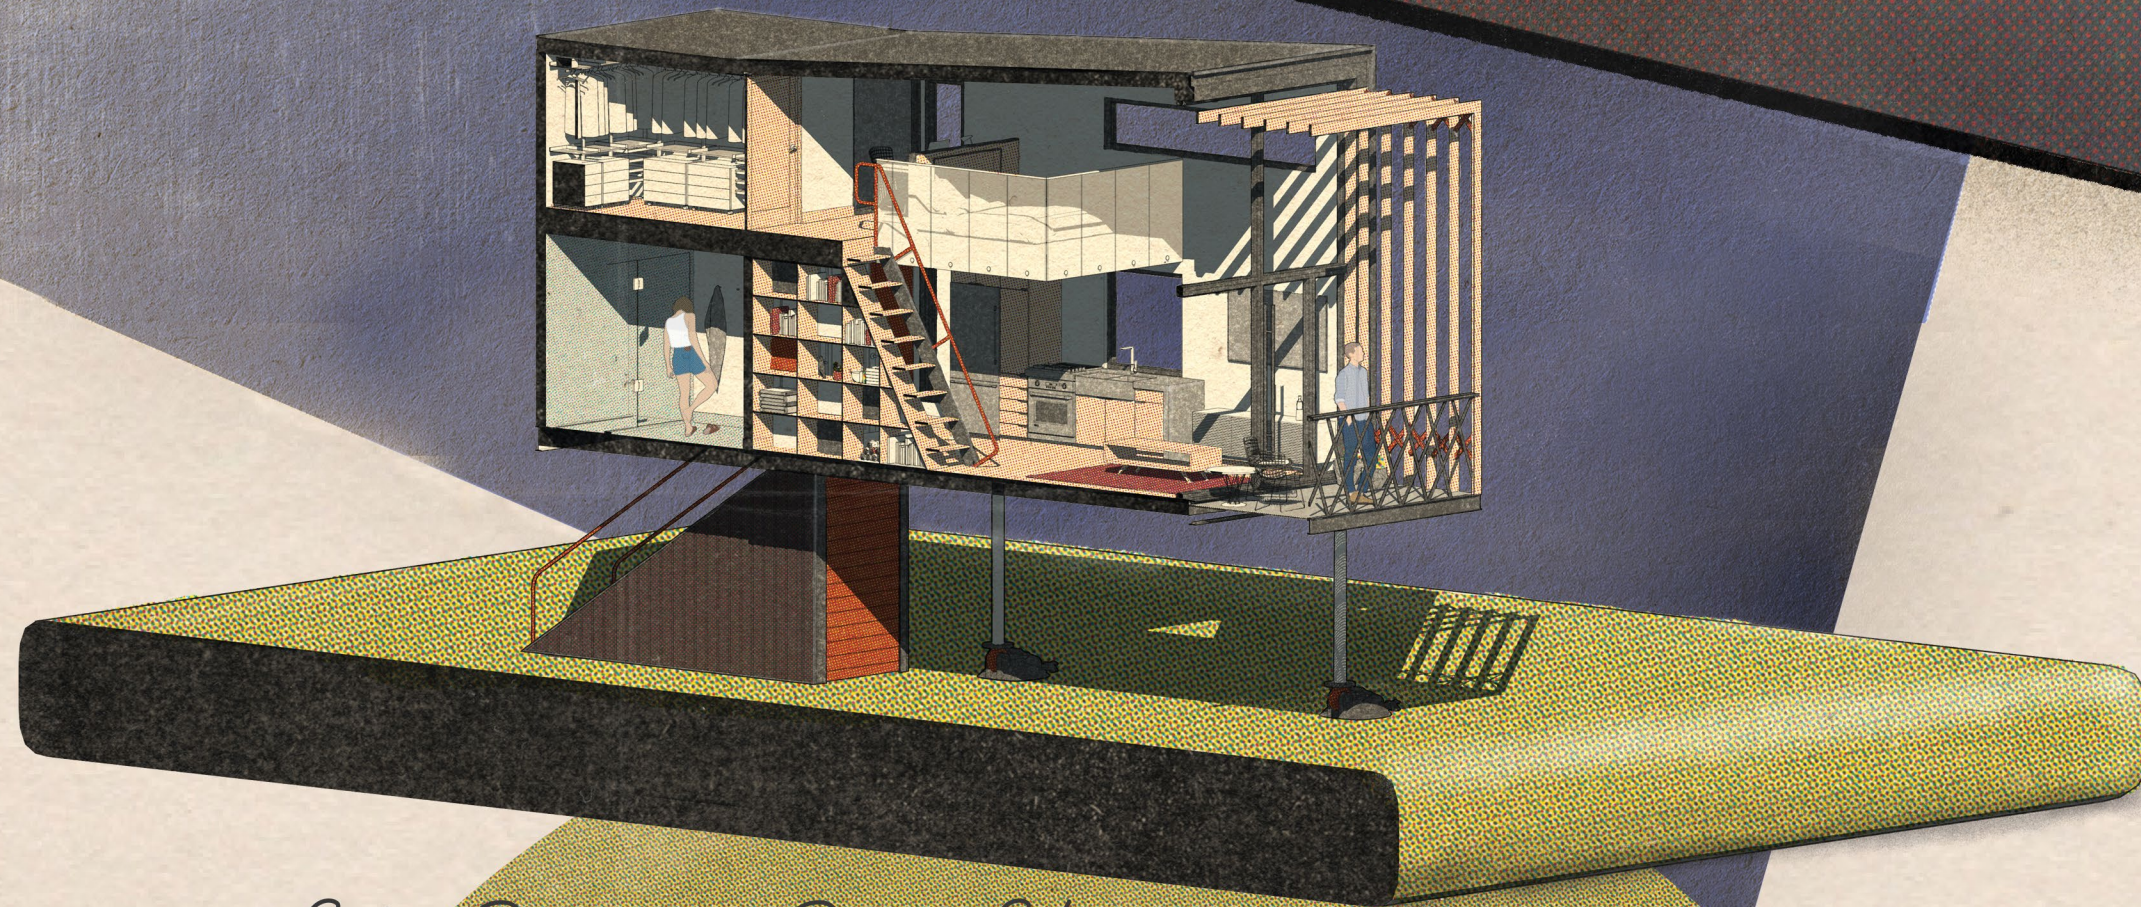



# The Jawa

*A Little Home .....*


*A Lot of Happiness!*

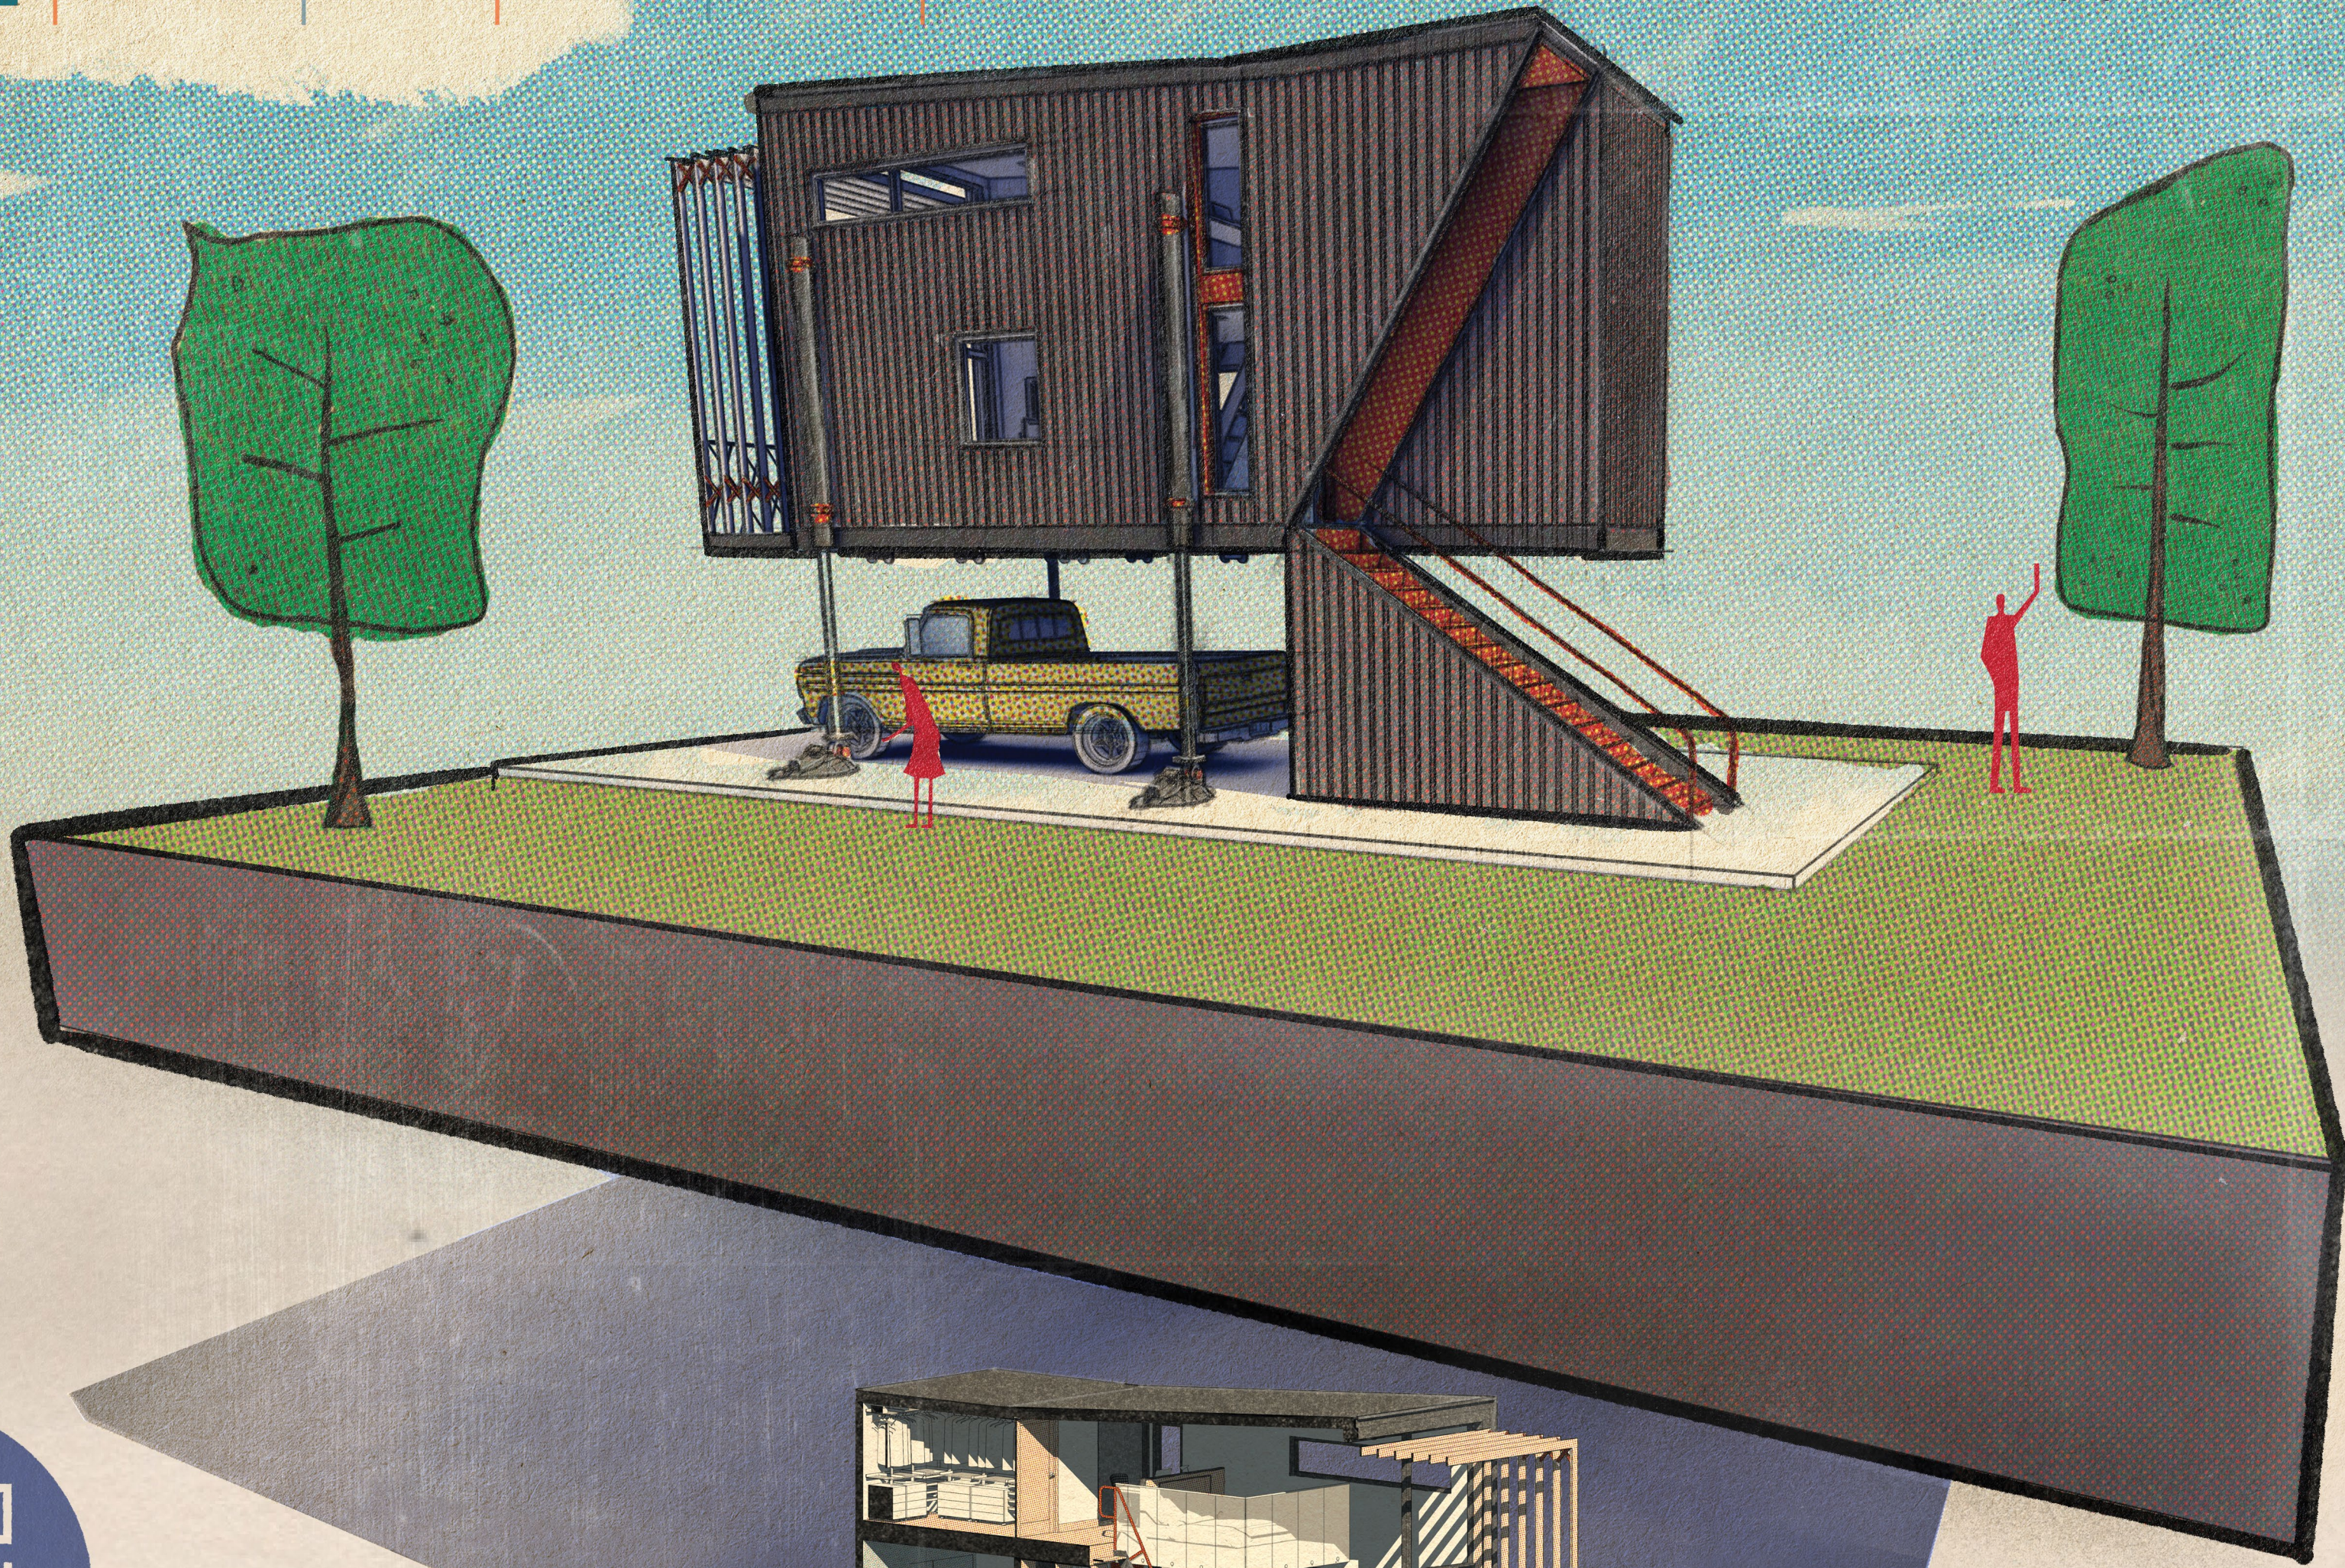


*Section Perspective - Drivers Side*

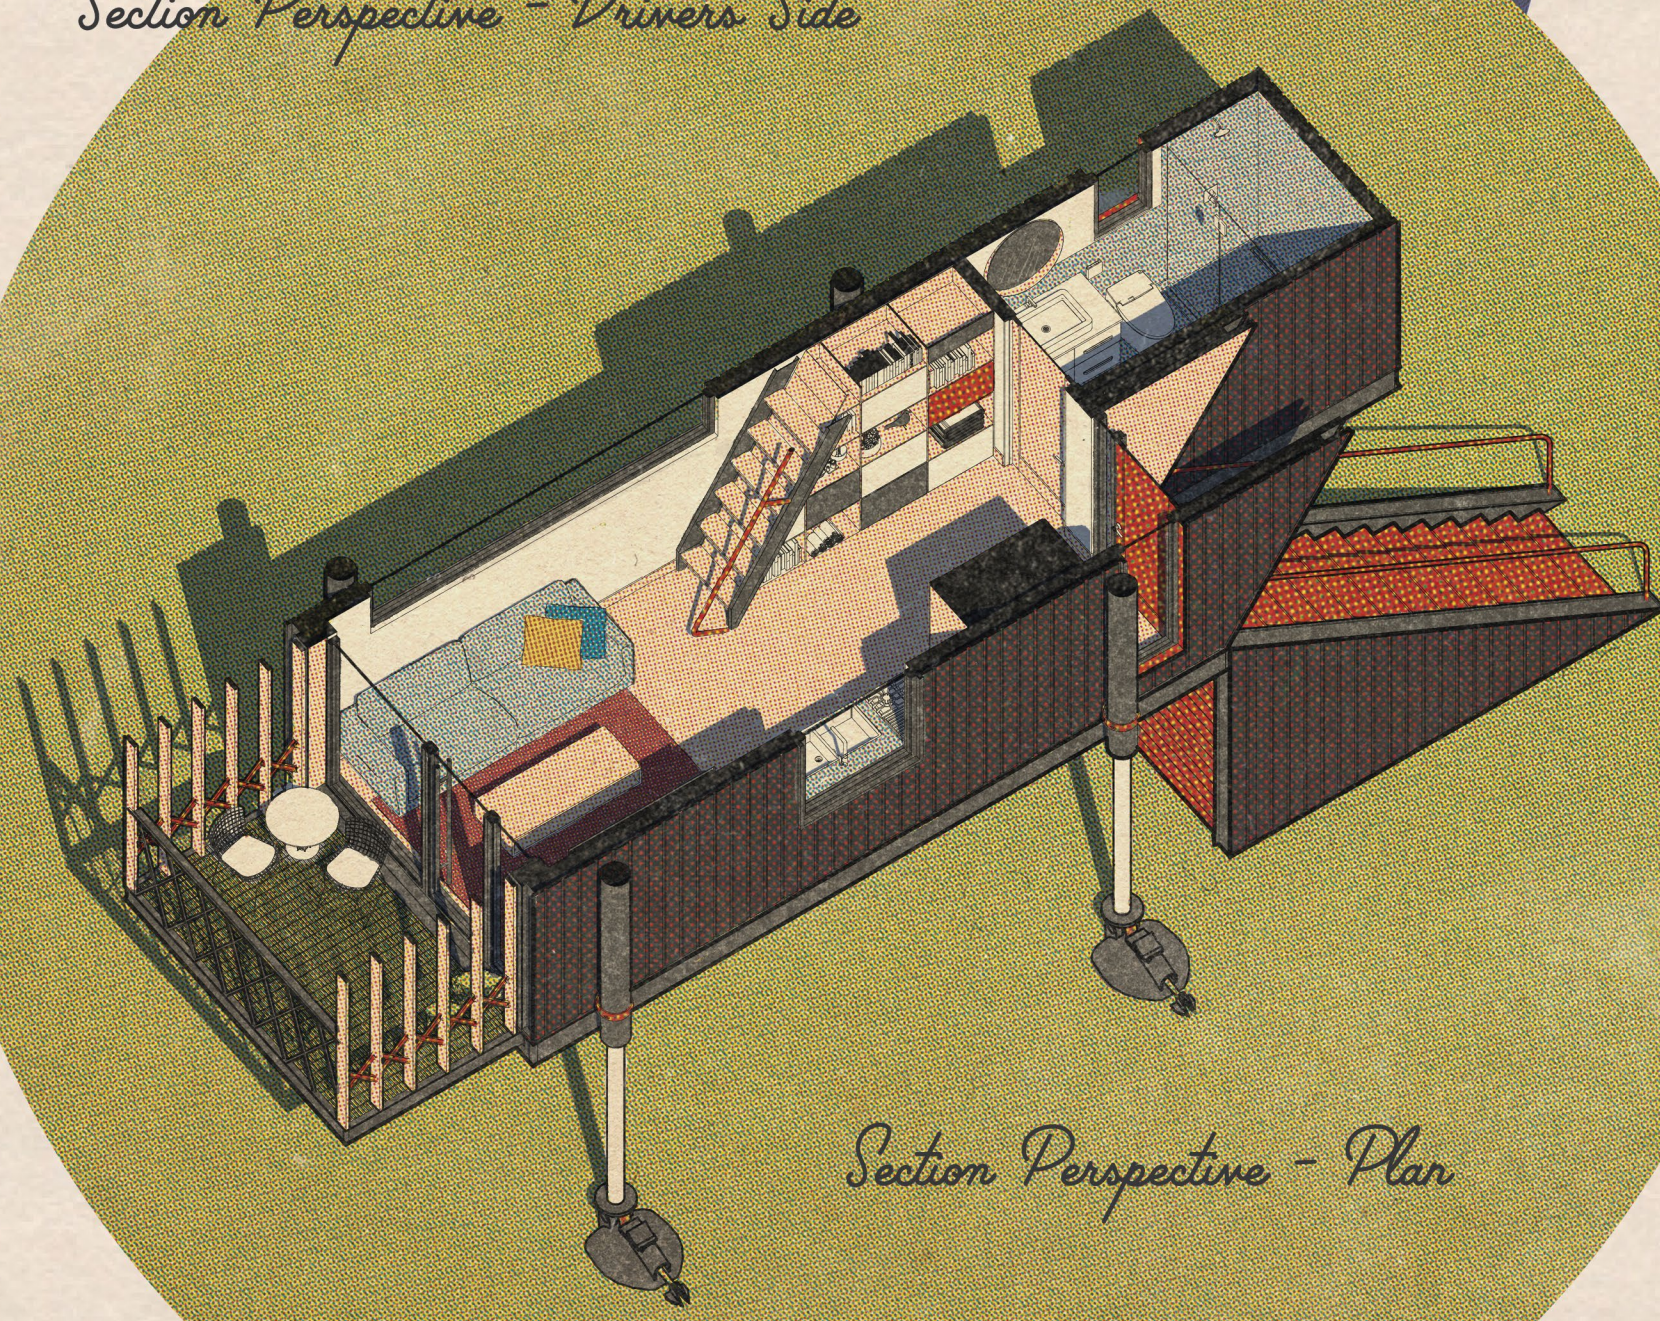


*Section Perspective - Plan*

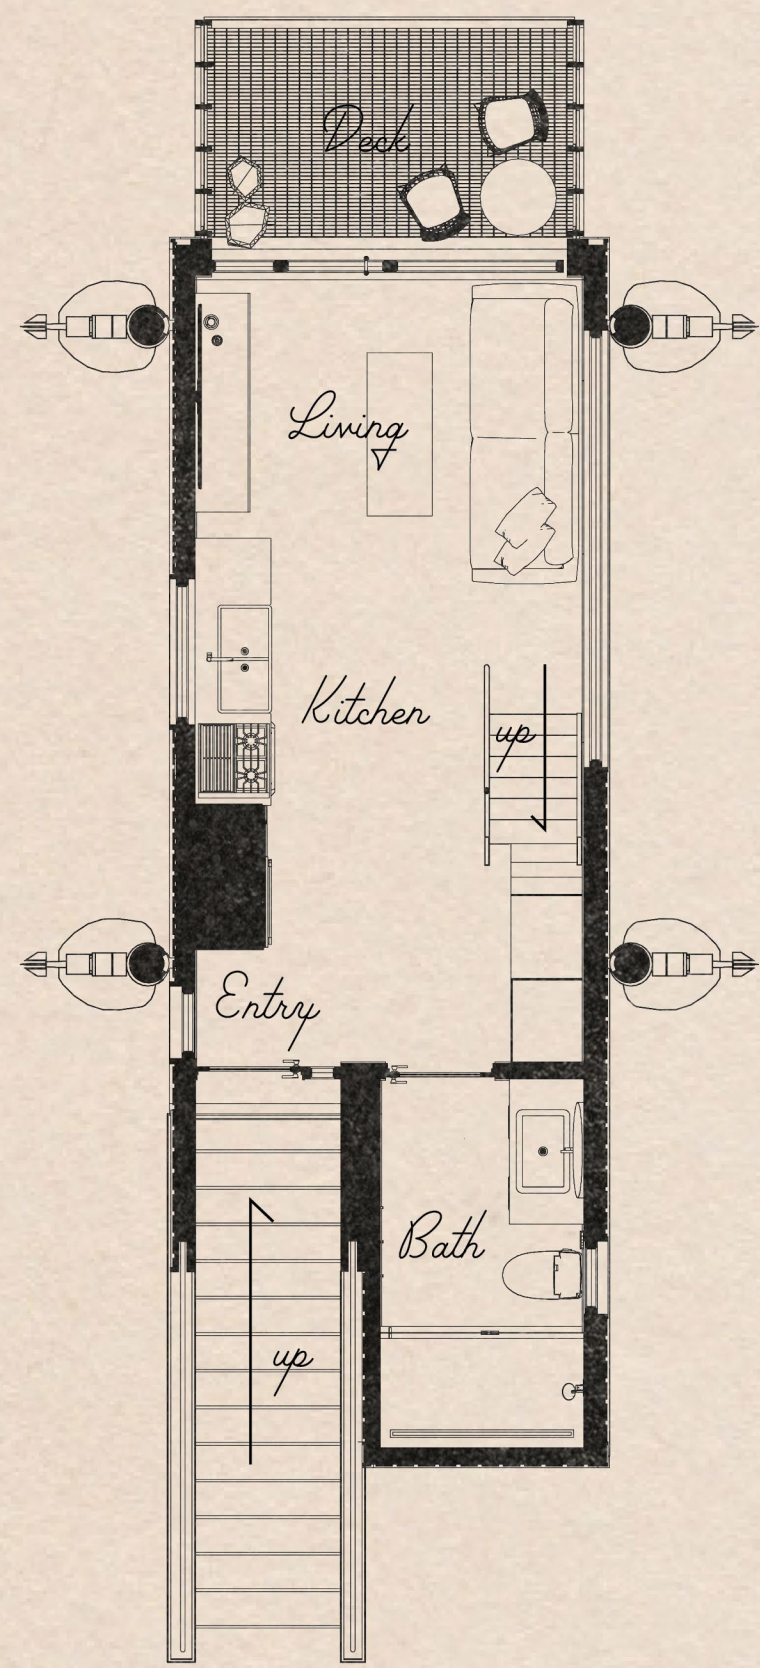


*Main Level Plan*

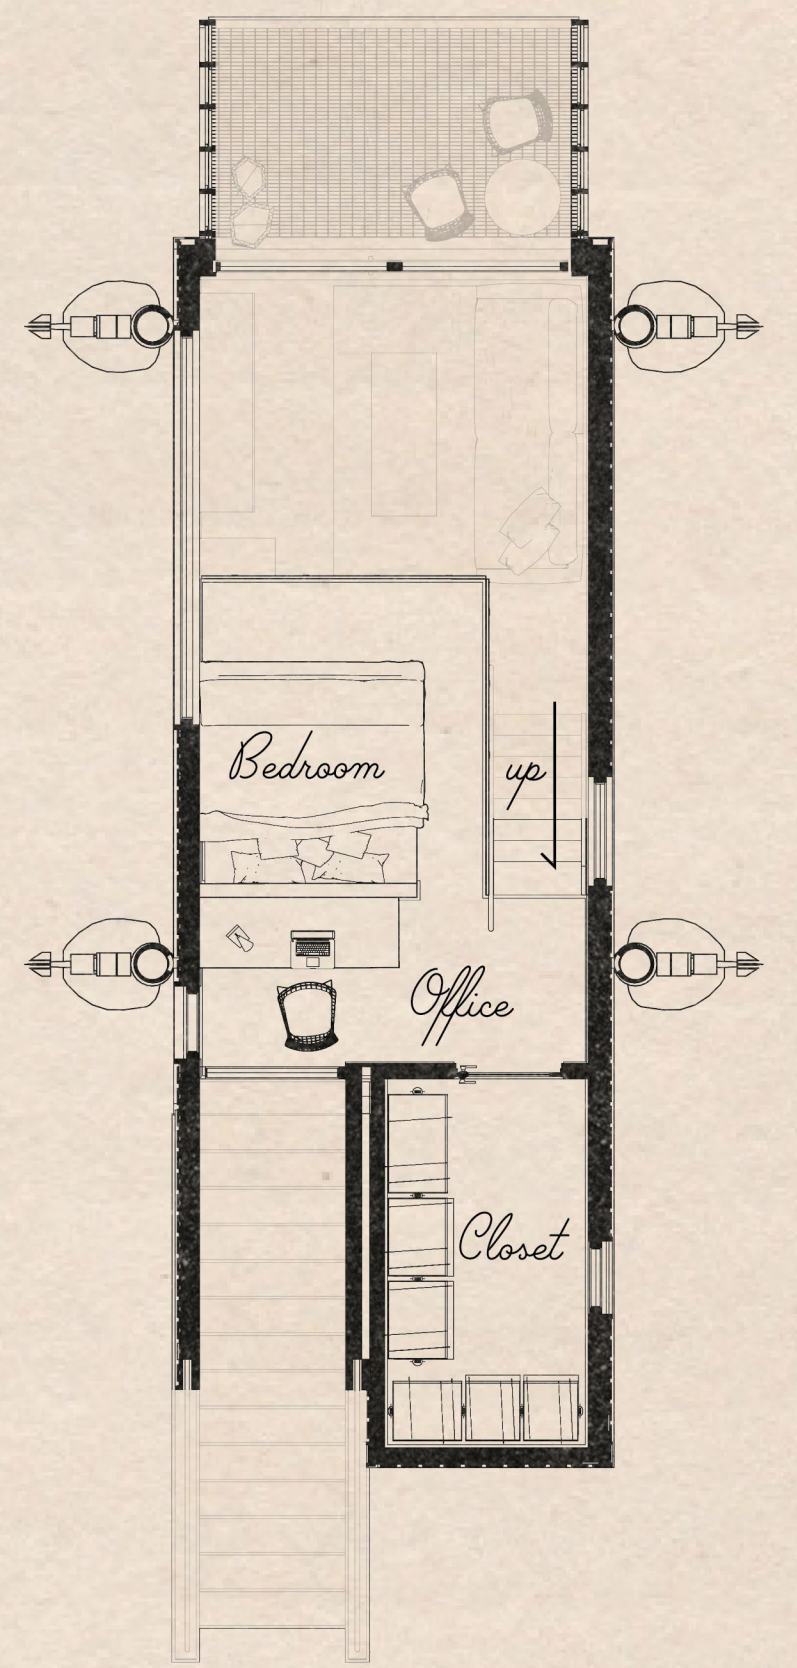


*Left Plan*

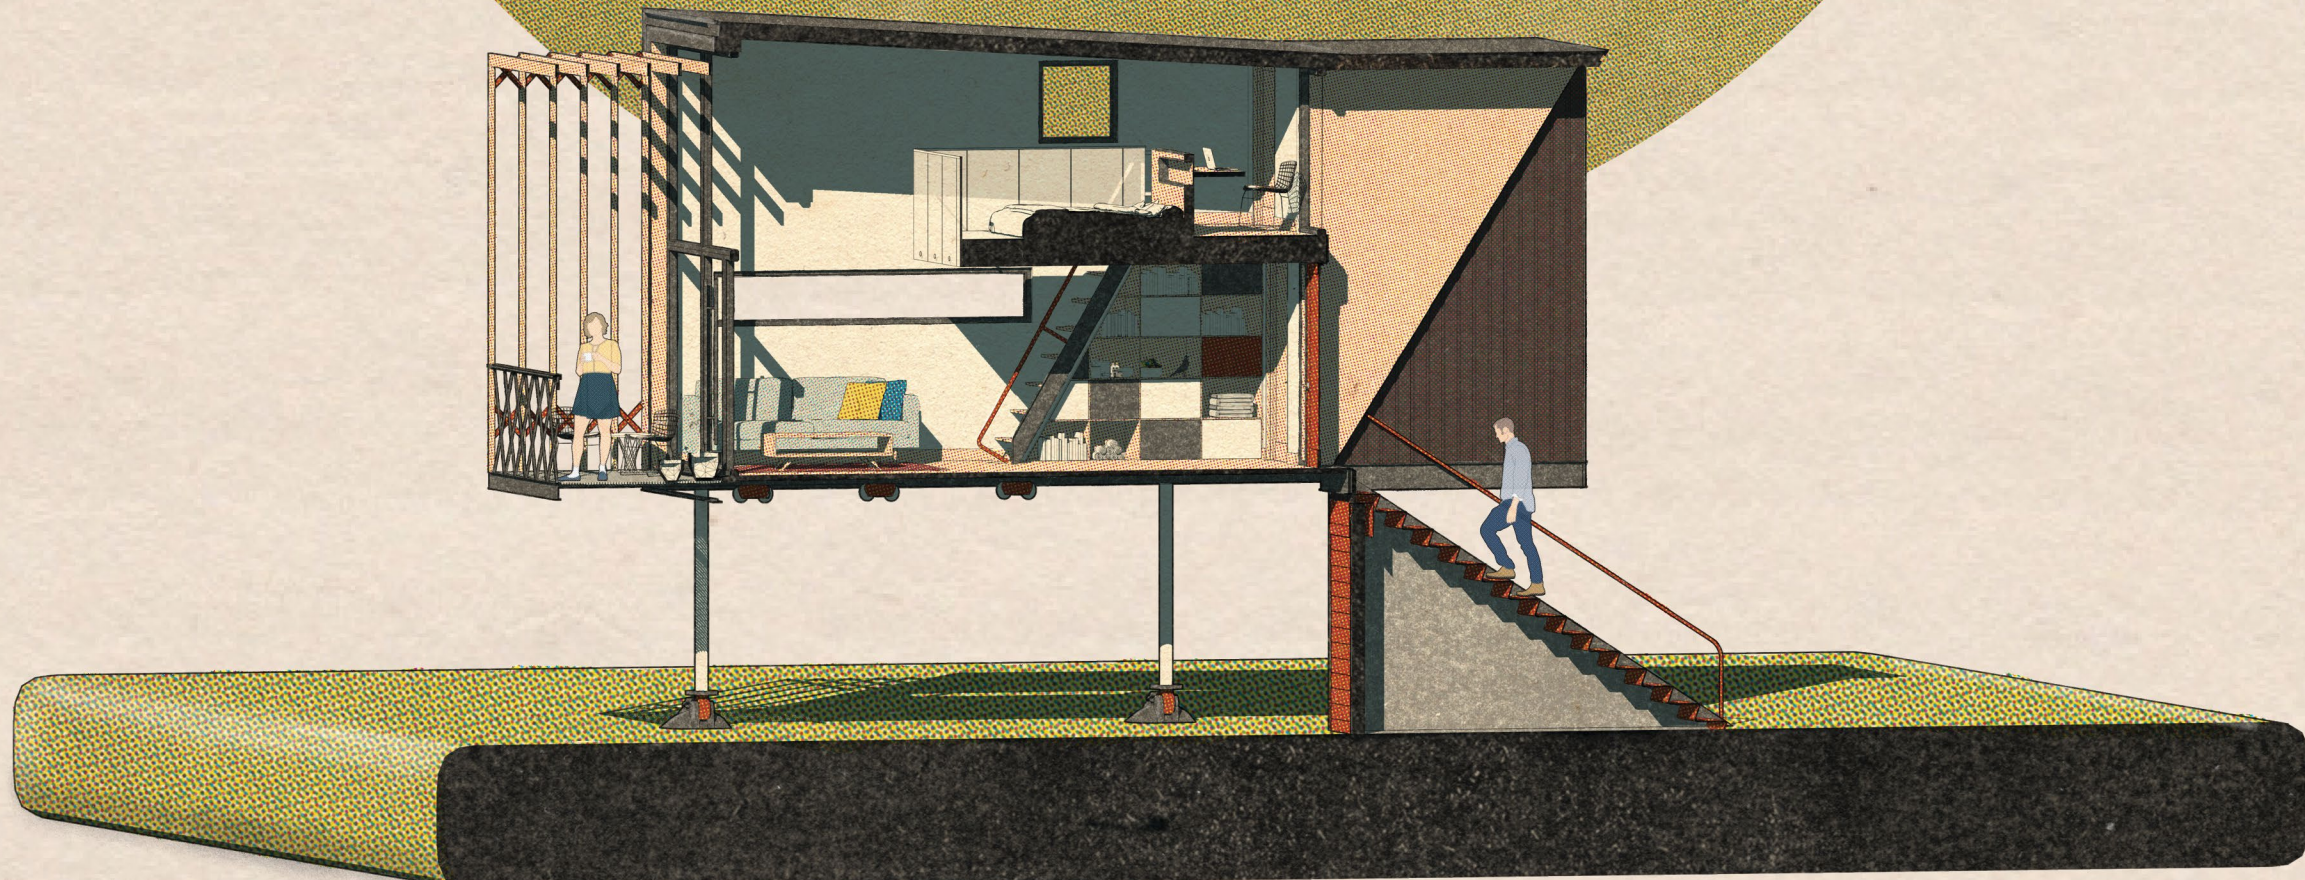


*Section Perspective - Passengers Side*

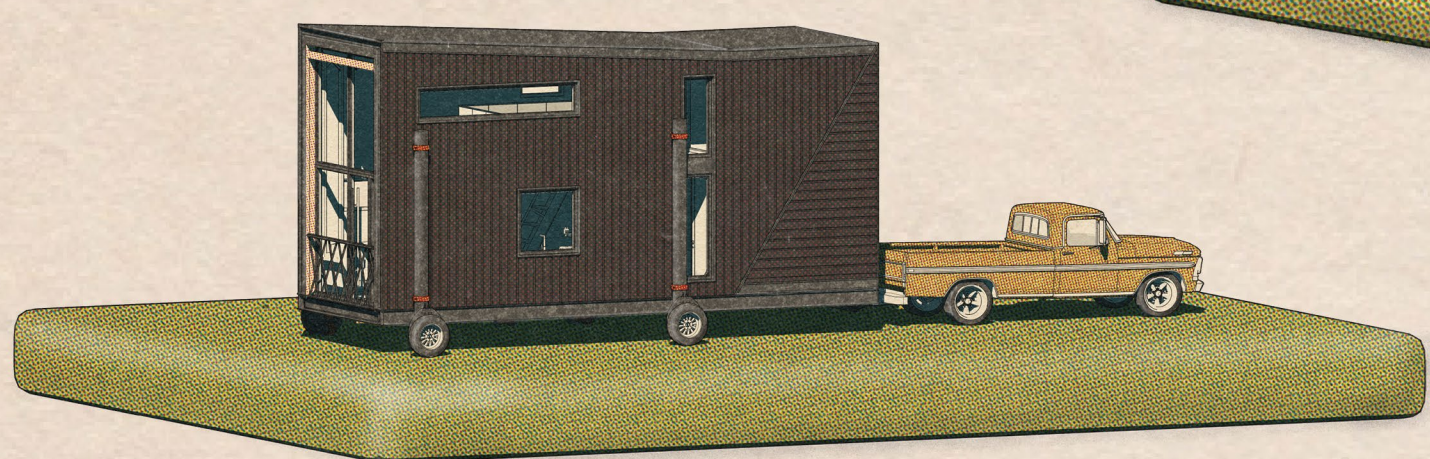


*1. Tow to Site*

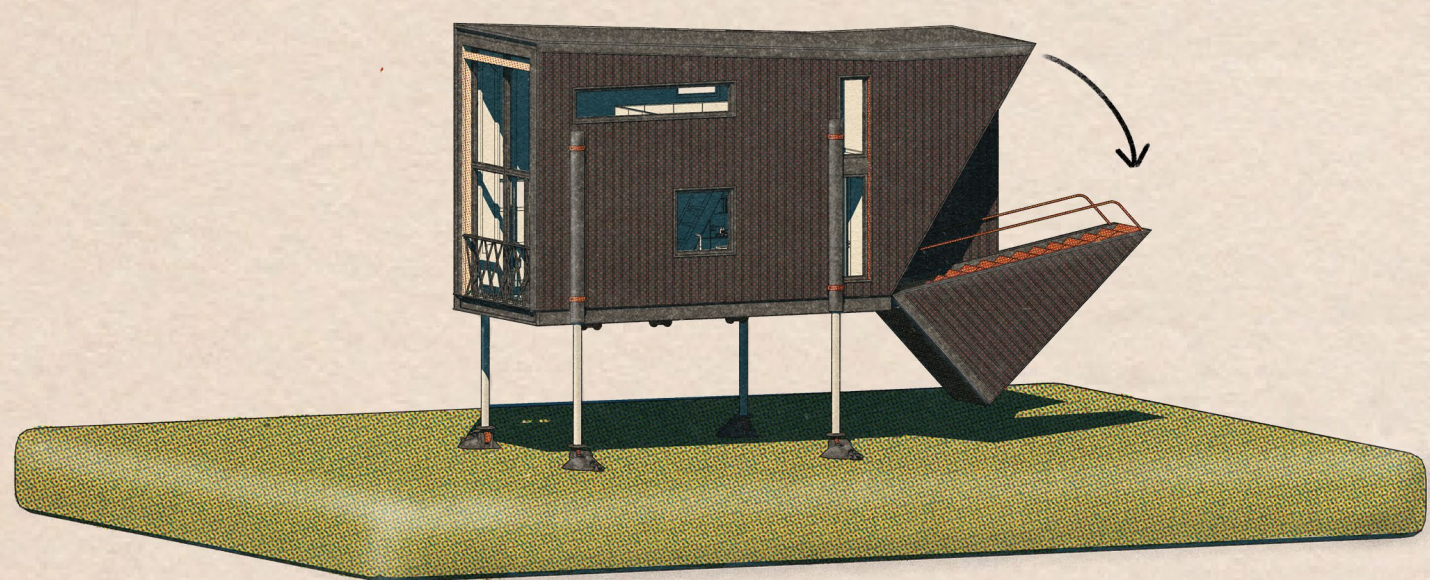


*4. Lower Staircase*

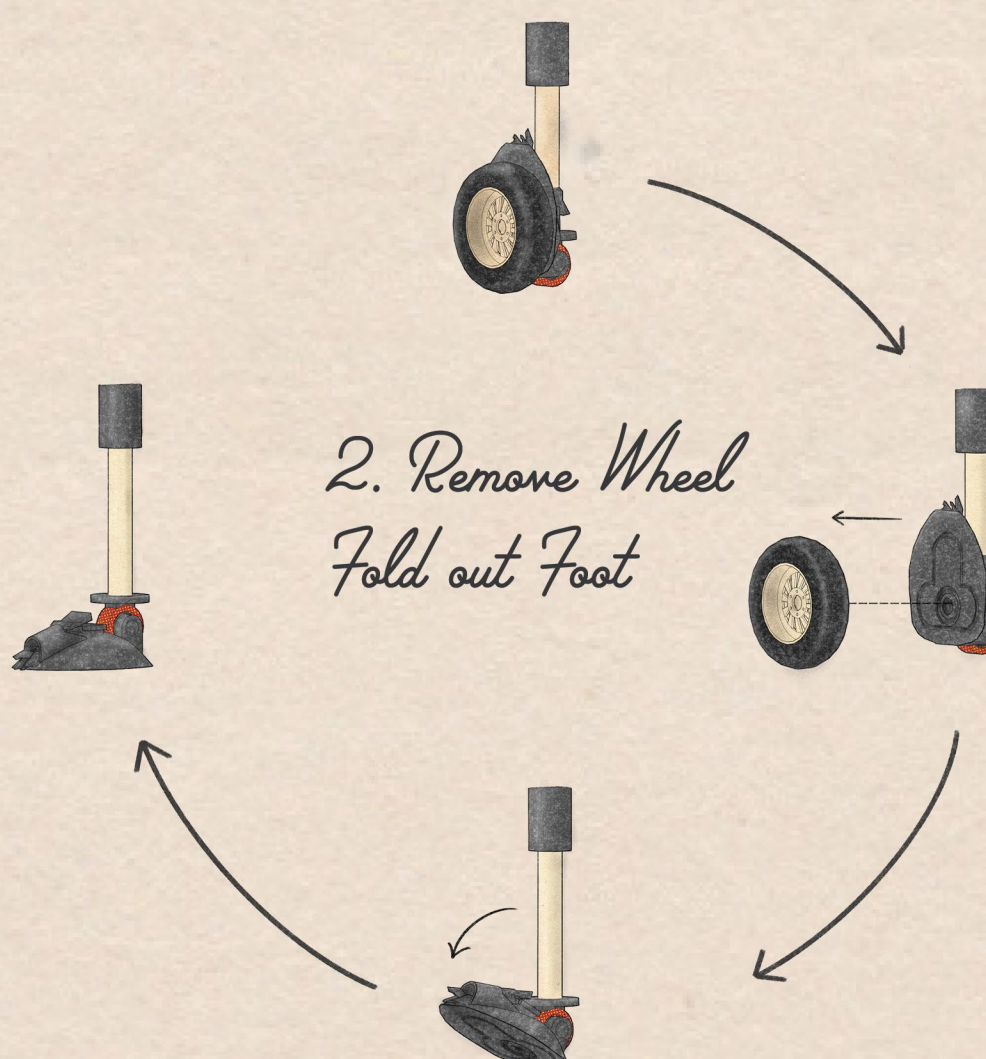

*2. Remove Wheel  
Fold out Foot*

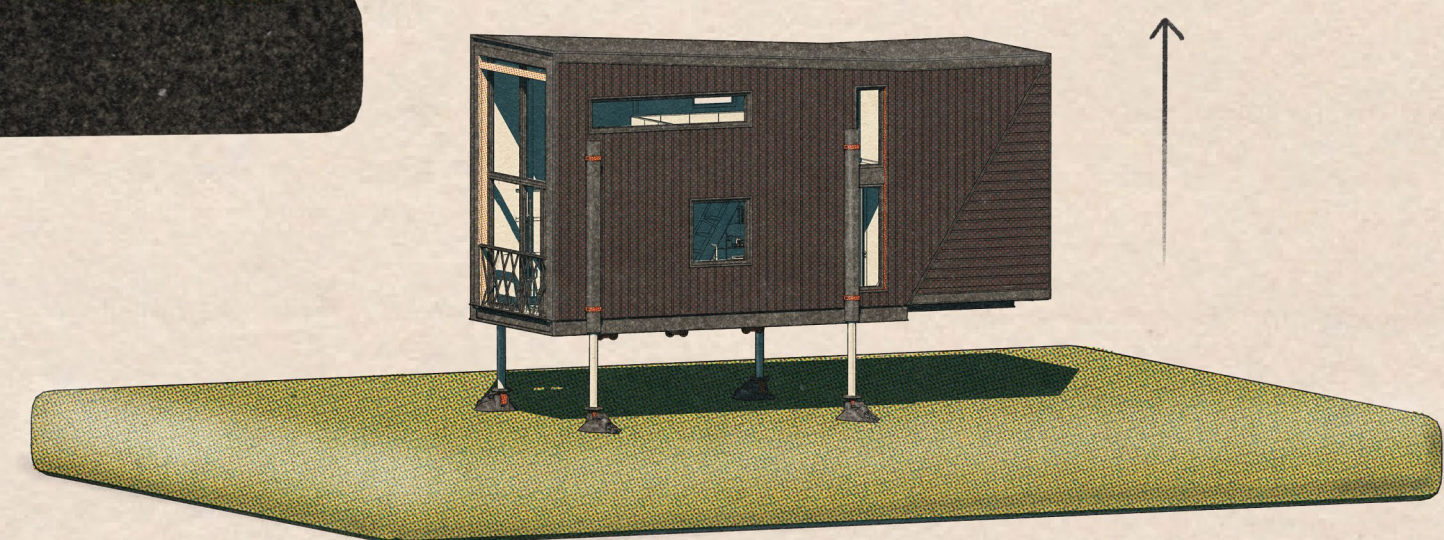

*3. Raise to Living Height*

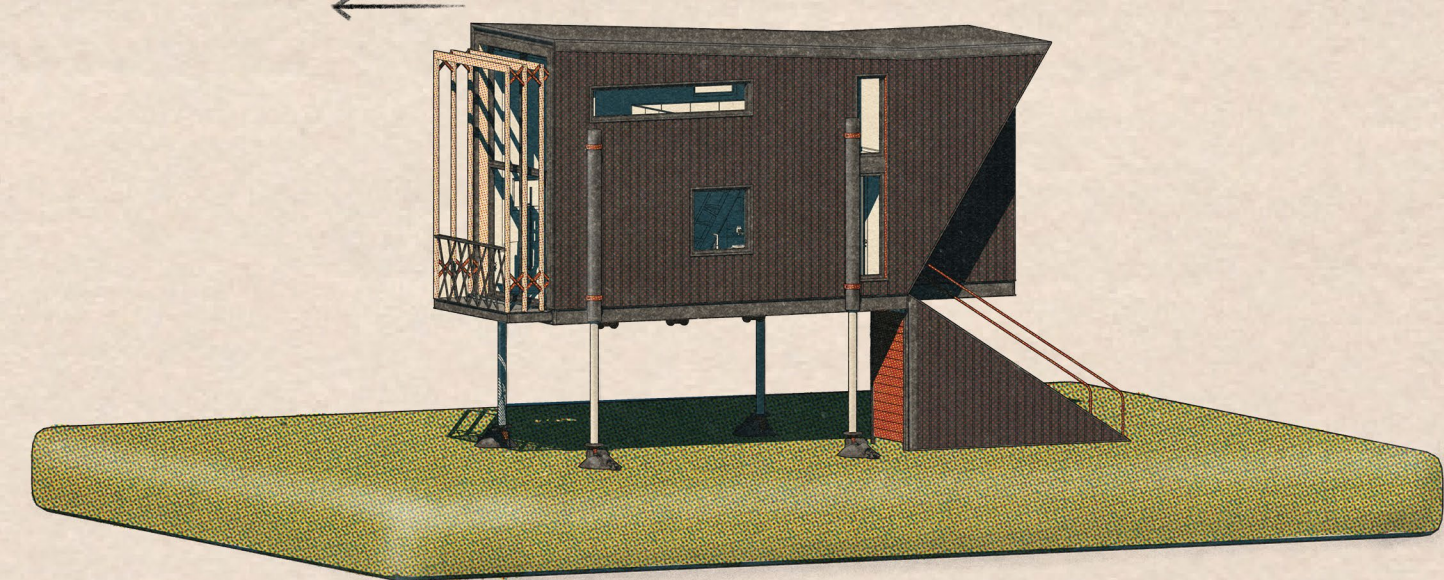

*5. Extend Deck*